



Second Floor existing layout

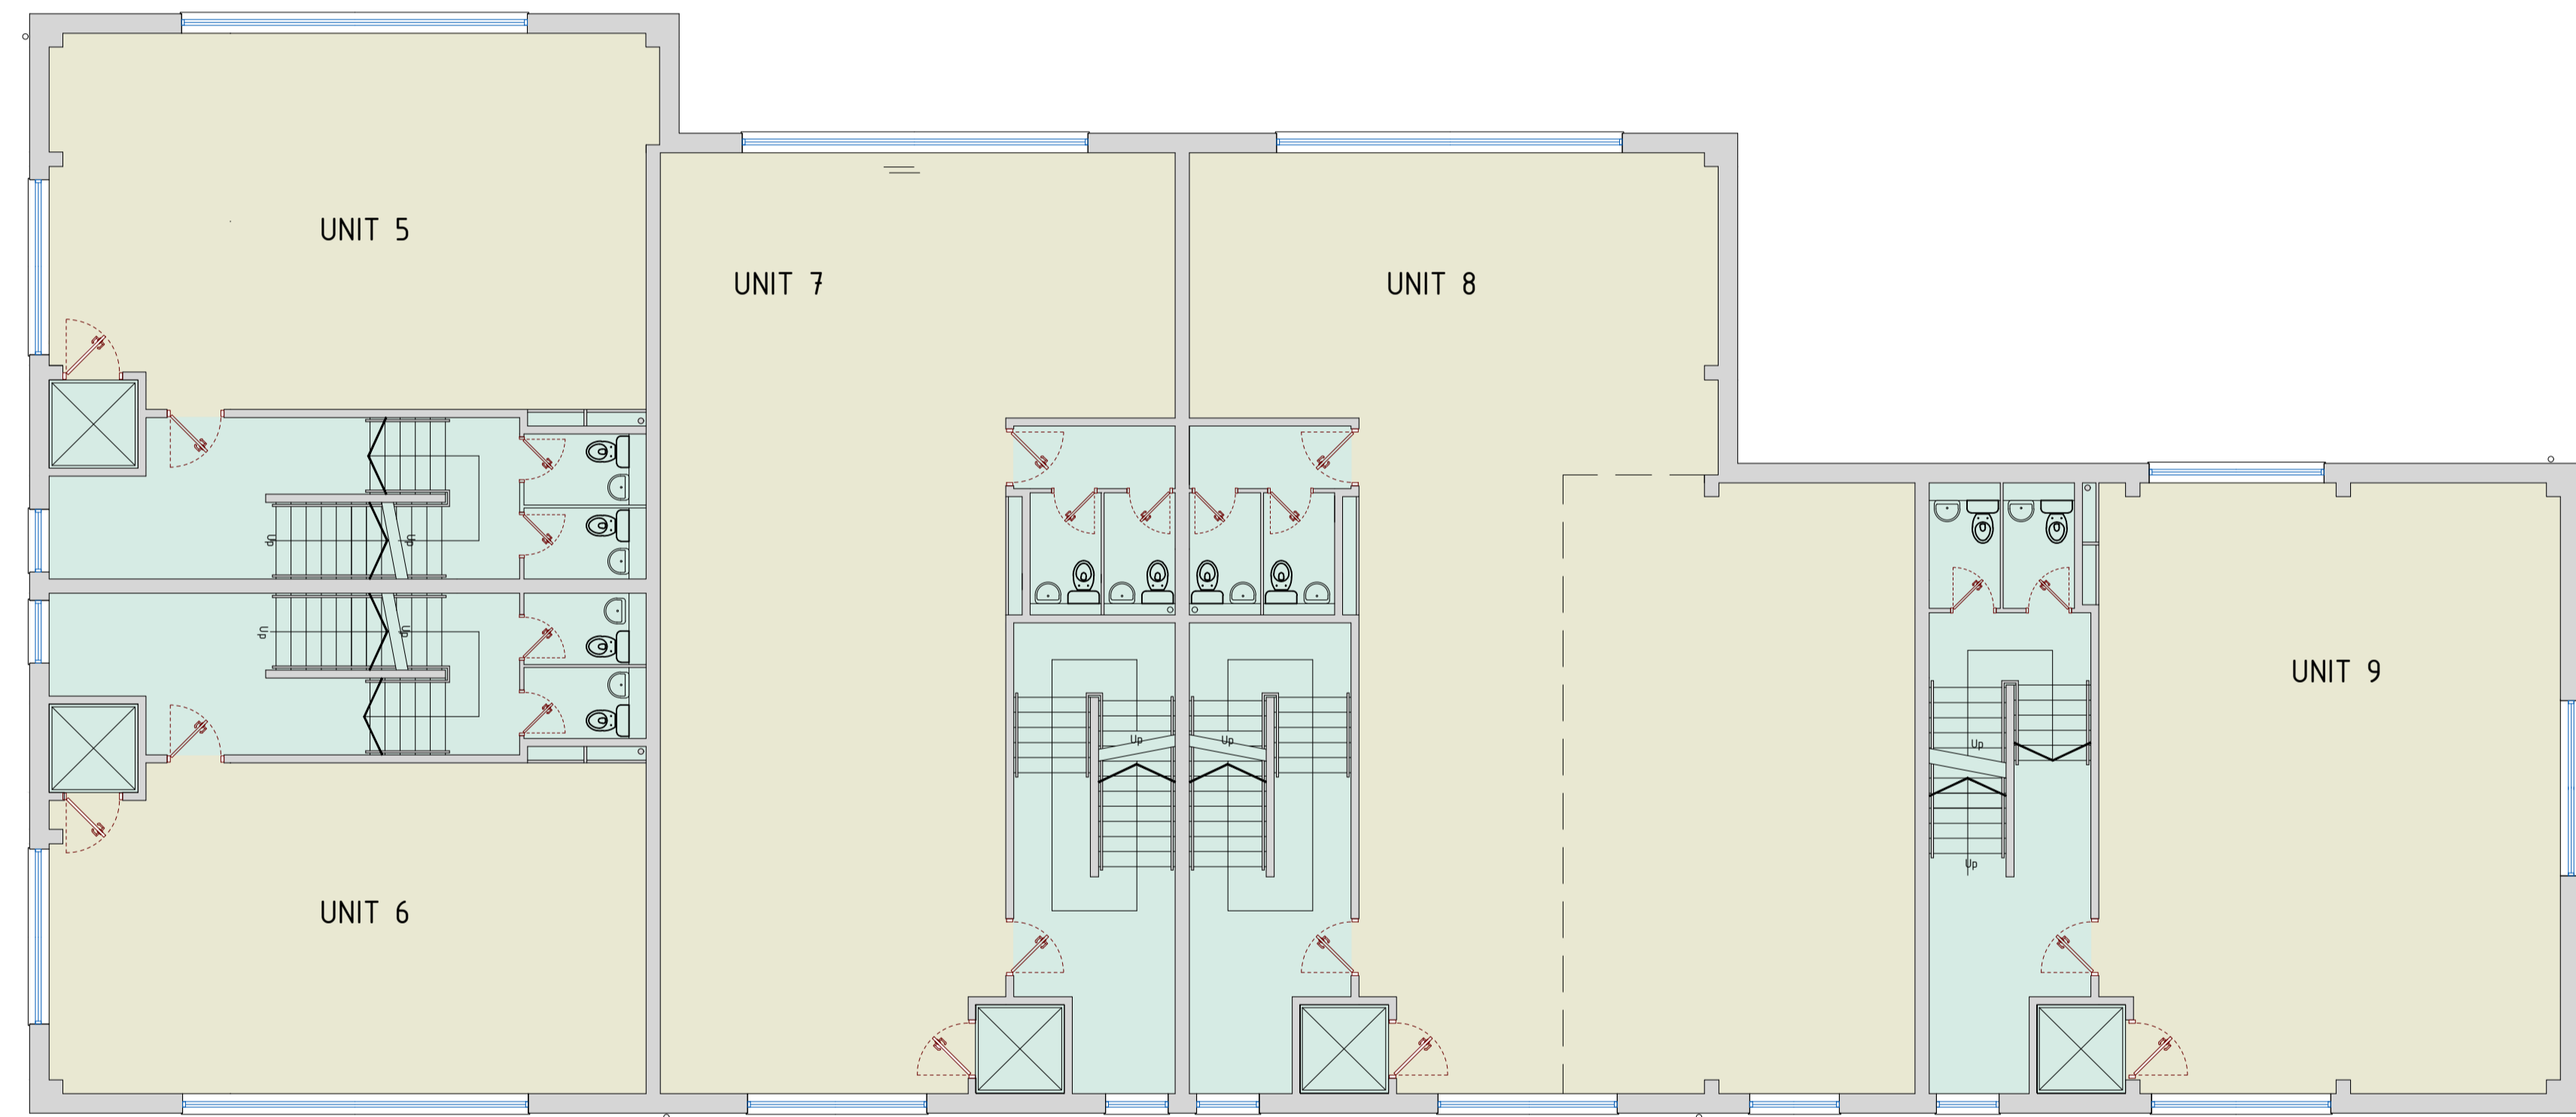

First Floor existing layout

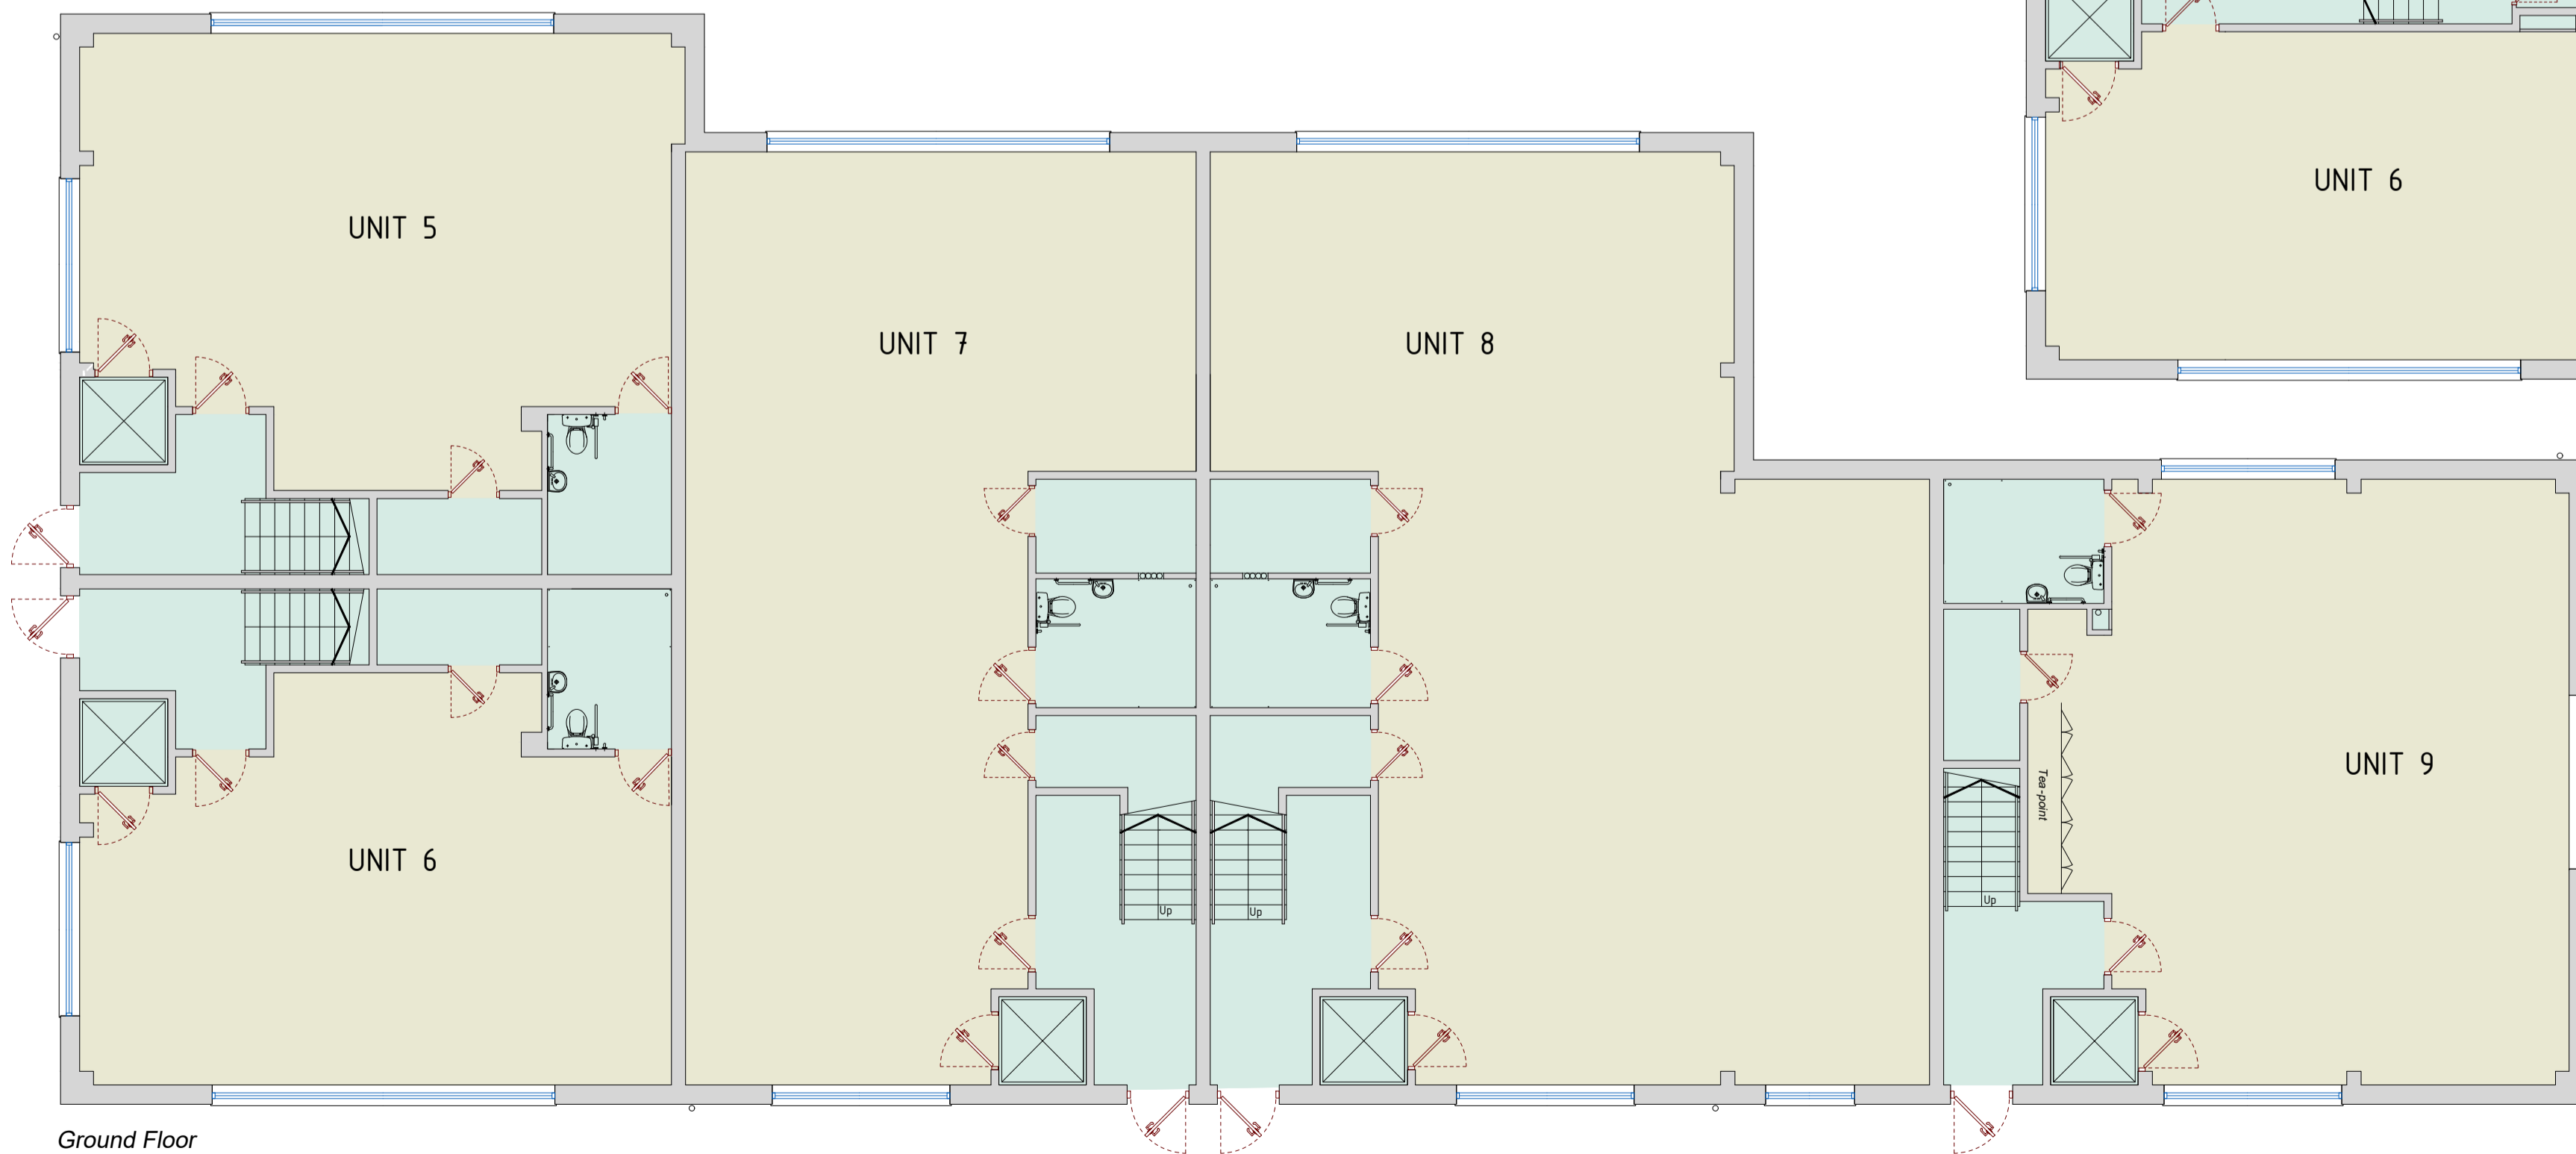

Ground Floor existing layout